

GENERAL NOTES

1. ALL DIMENSIONS ARE TO CENTER LINE OF COLUMN OR FACE OF STUD, UNLESS OTHERWISE NOTED.
2. PROVIDE BLOCKING AND SUPPORT AS REQUIRED FOR ALL CASEWORK, HARDWARE AND MISCELLANEOUS EQUIPMENT ATTACHED TO WALLS. SEE DETAIL XX.XX
3. PROVIDE INTERIOR SIGNAGE PER SPECIFICATIONS AND SCHEDULE, SEE SHEET XX.XX
4. ALL DOORS ADJACENT TO A PERPENDICULAR WALL SHALL BE 4" FROM SUCH WALL TO BUTT FACE OF DOOR FRAME UNLESS NOTED OTHERWISE.
5. SEE SHEET XX.XX FOR FINISH SCHEDULE AND LEGEND TYPES.
6. SEE SHEET XX.XX FOR DOOR SCHEDULE AND FRAME TYPES.
7. SEE SHEET XX.XX FOR REFLECTED CEILING PLANS.

WALL LEGEND

- EXISTING NON RATED CONSTRUCTION
- EXISTING 1-HOUR RATED CONSTRUCTION
- EXISTING 2-HOUR RATED CONSTRUCTION
- NON RATED CONSTRUCTION
- 1-HOUR RATED CONSTRUCTION
- 2-HOUR RATED CONSTRUCTION
- WALL TAG, SEE SHEET XX.XX

GENERAL NOTES

- KEYNOTE DESCRIPTION

THIS DRAWING IS NOT FINAL OR TO BE USED FOR CONSTRUCTION UNTIL IT IS SIGNED BY THE ARCHITECT/ENGINEER


PRELIMINARY SCHEMATICS

REVISION	BY	DATE

Owner

ARDEN GARDEN MARKET


FLOOR PLAN

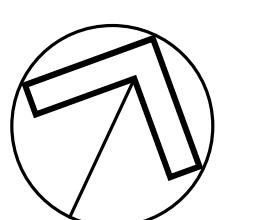


NORTH

B3005.03
1/8" = 1'-0"
09 SEPTEMBER 2013


A2.01

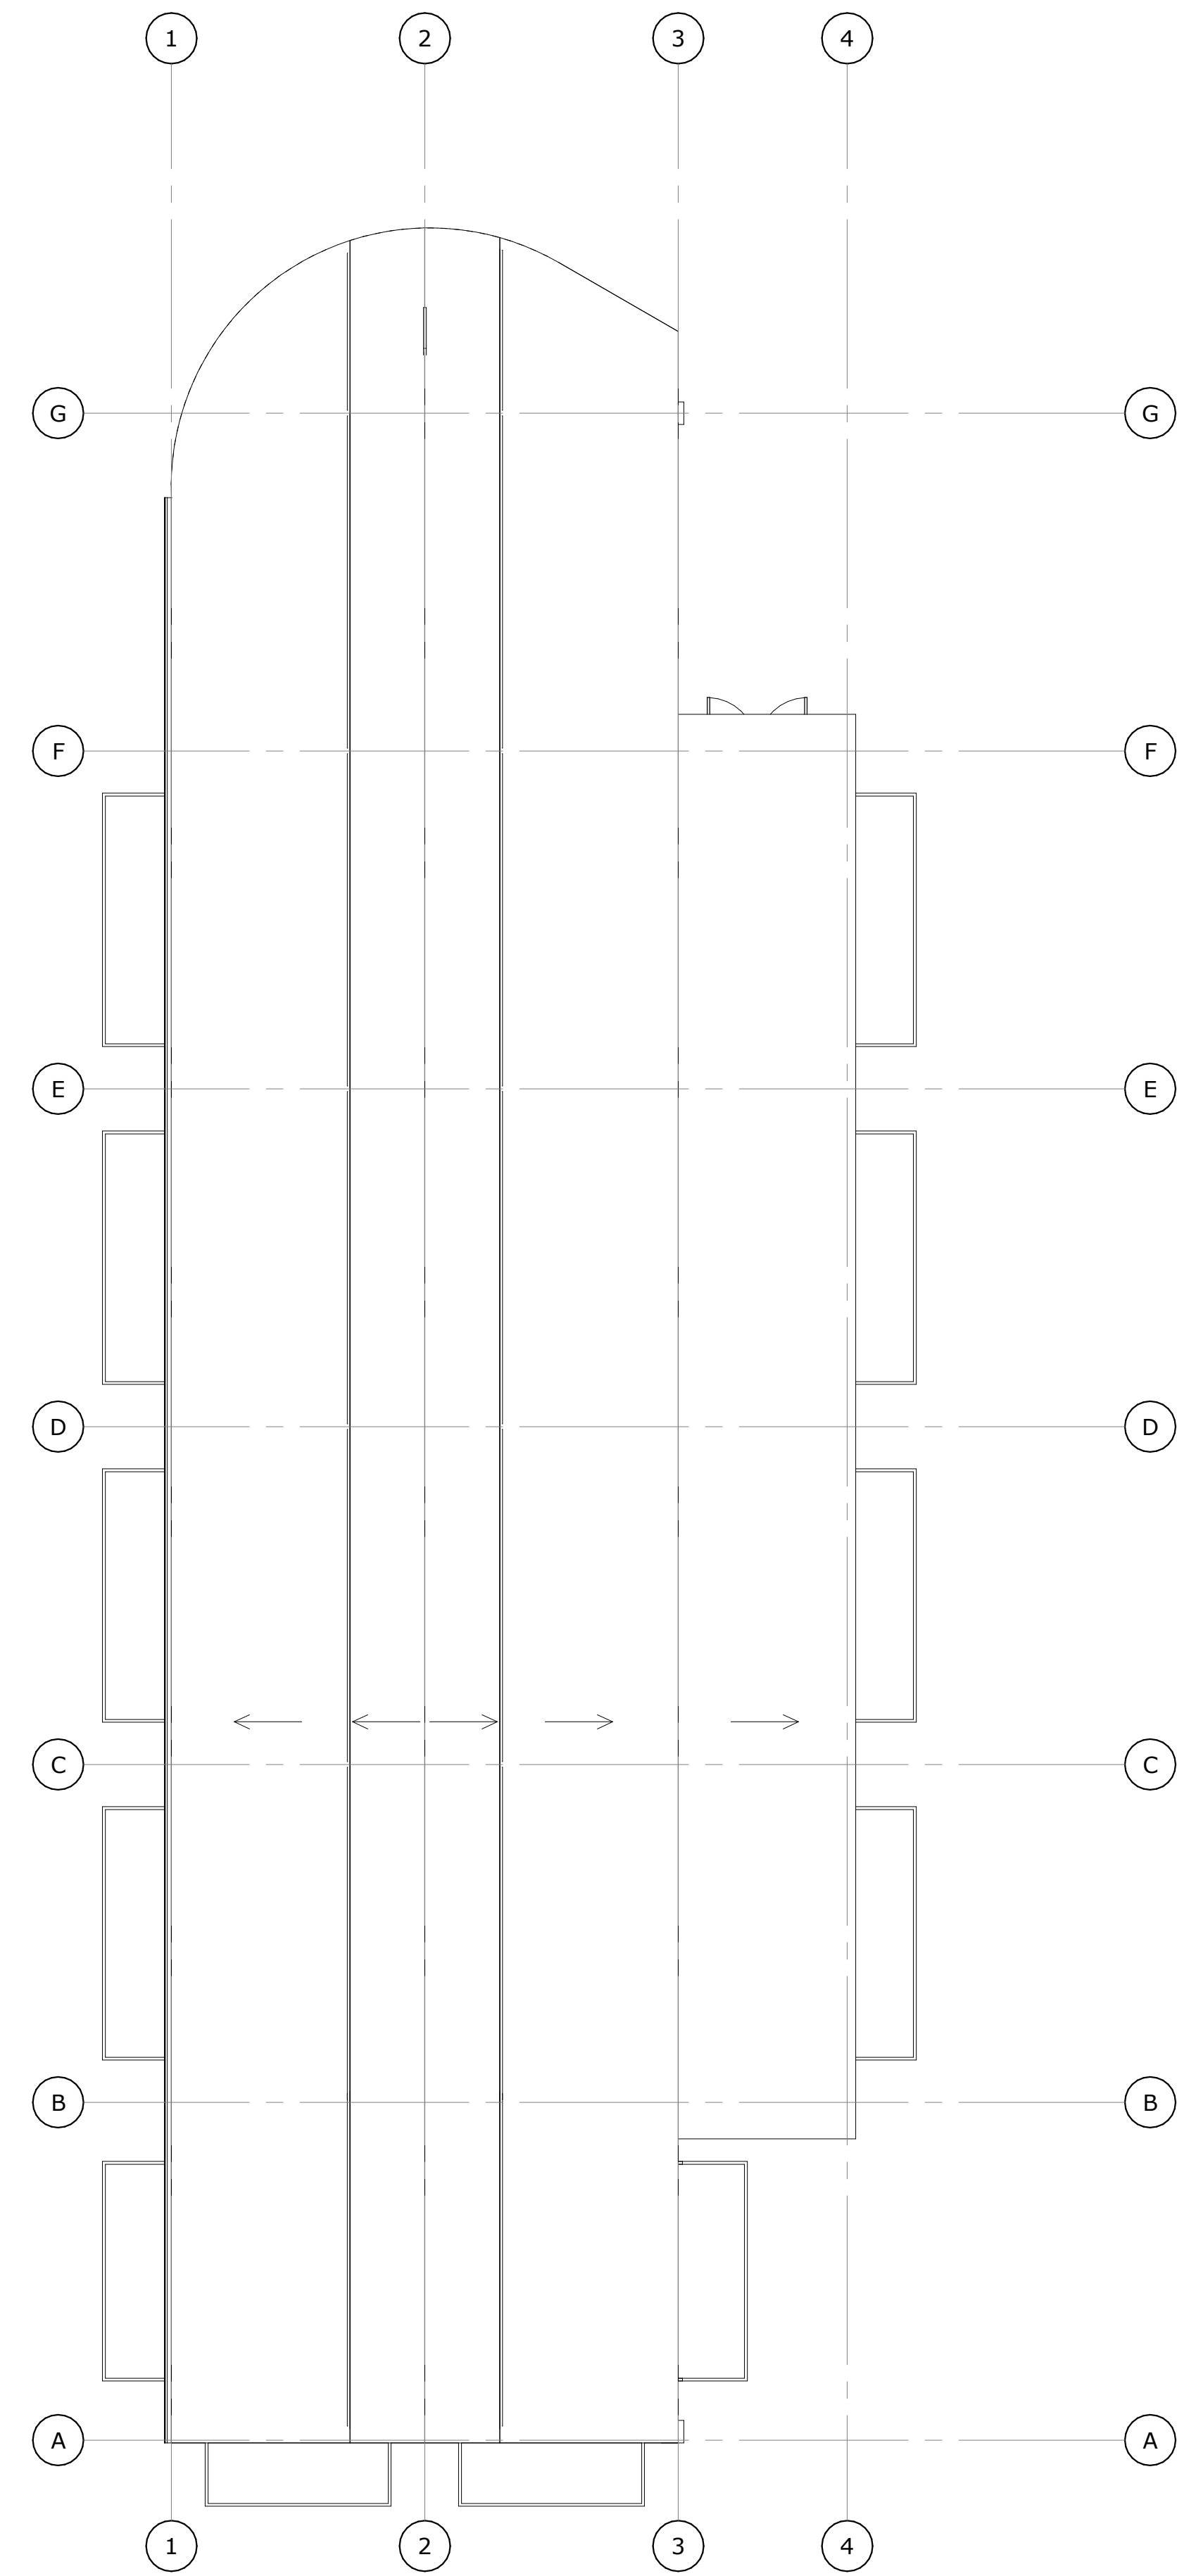


3 ROOF PLAN
1/8" = 1'-0"

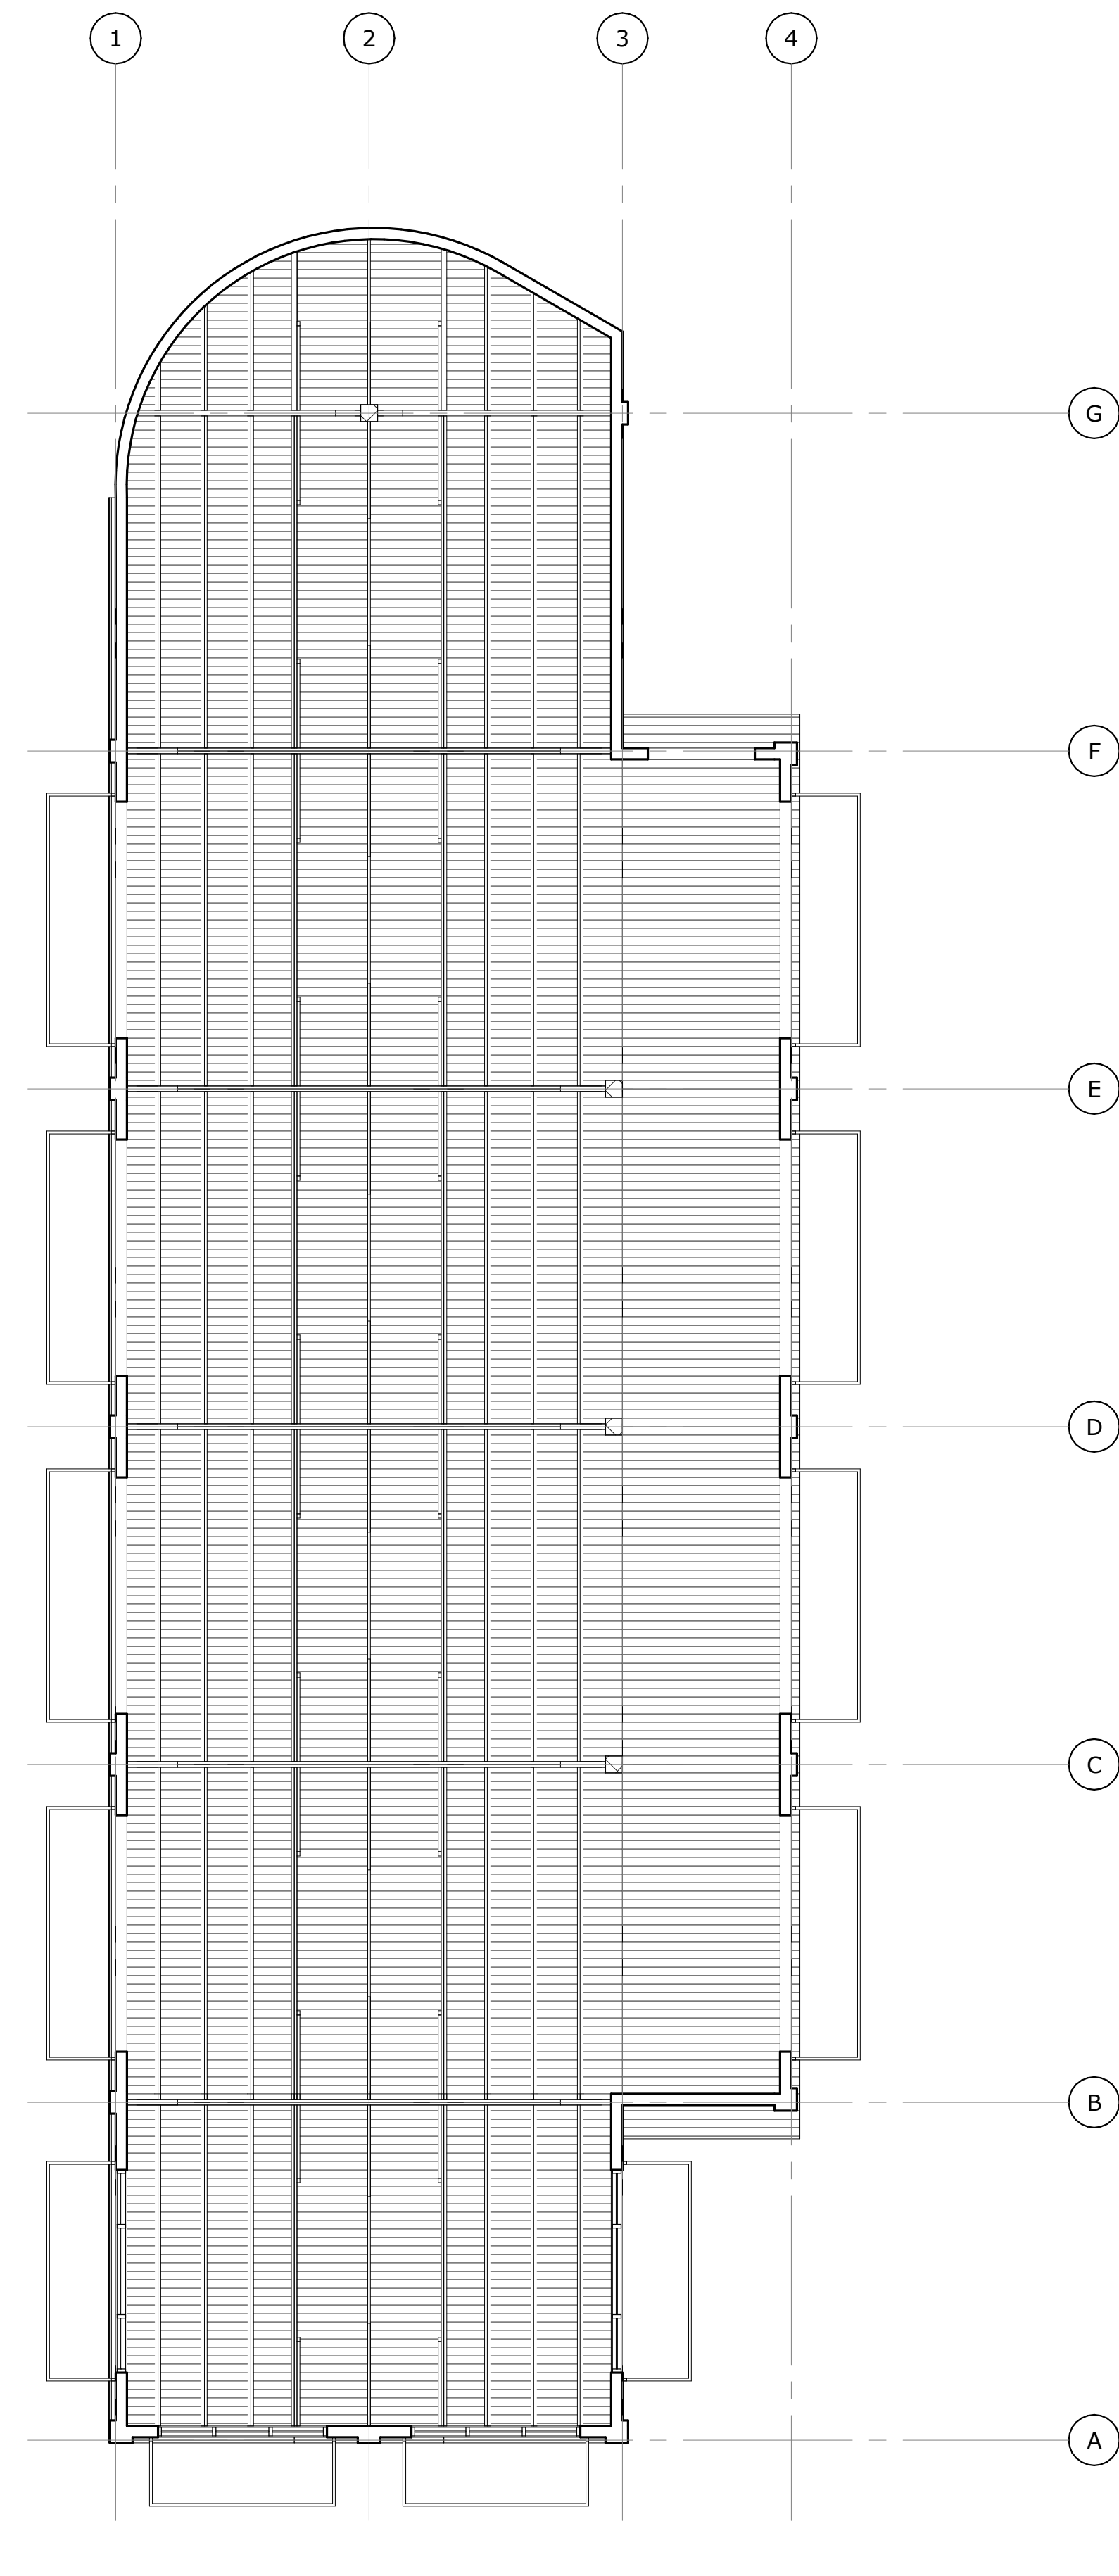


2 REFLECTED CEILING PLAN
1/8" = 1'-0"

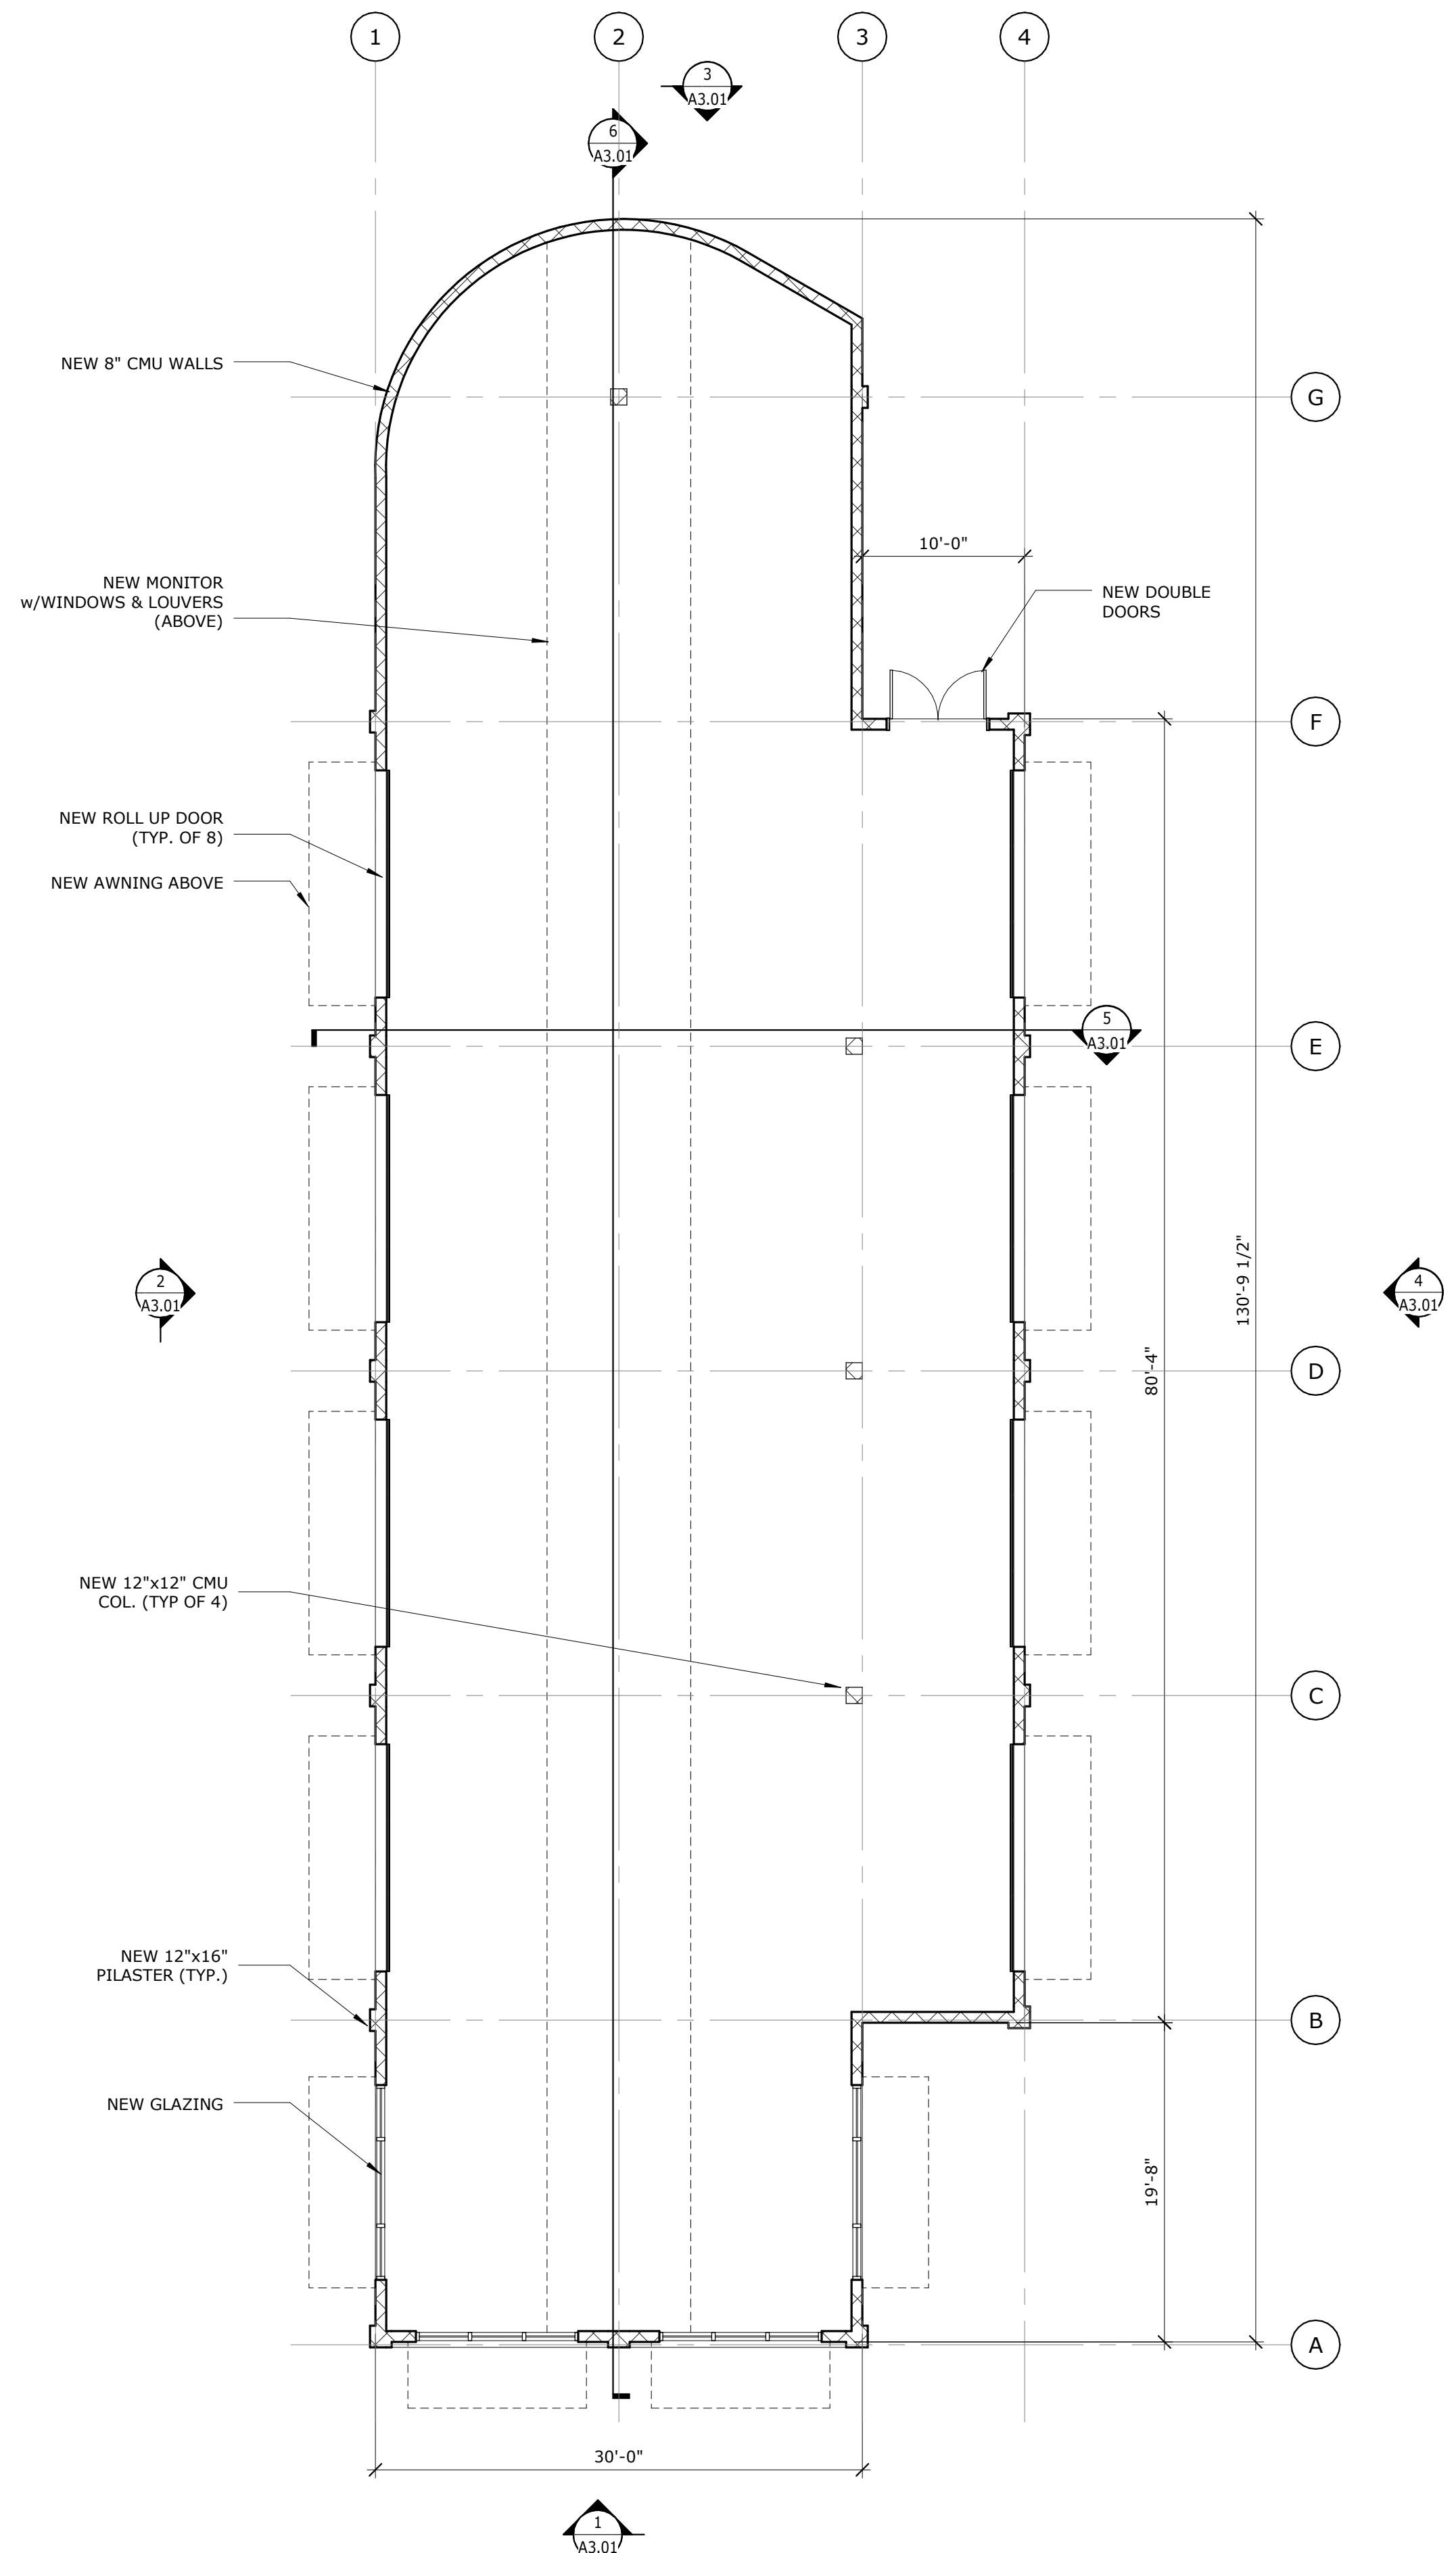


1 FLOOR PLAN
1/8" = 1'-0"

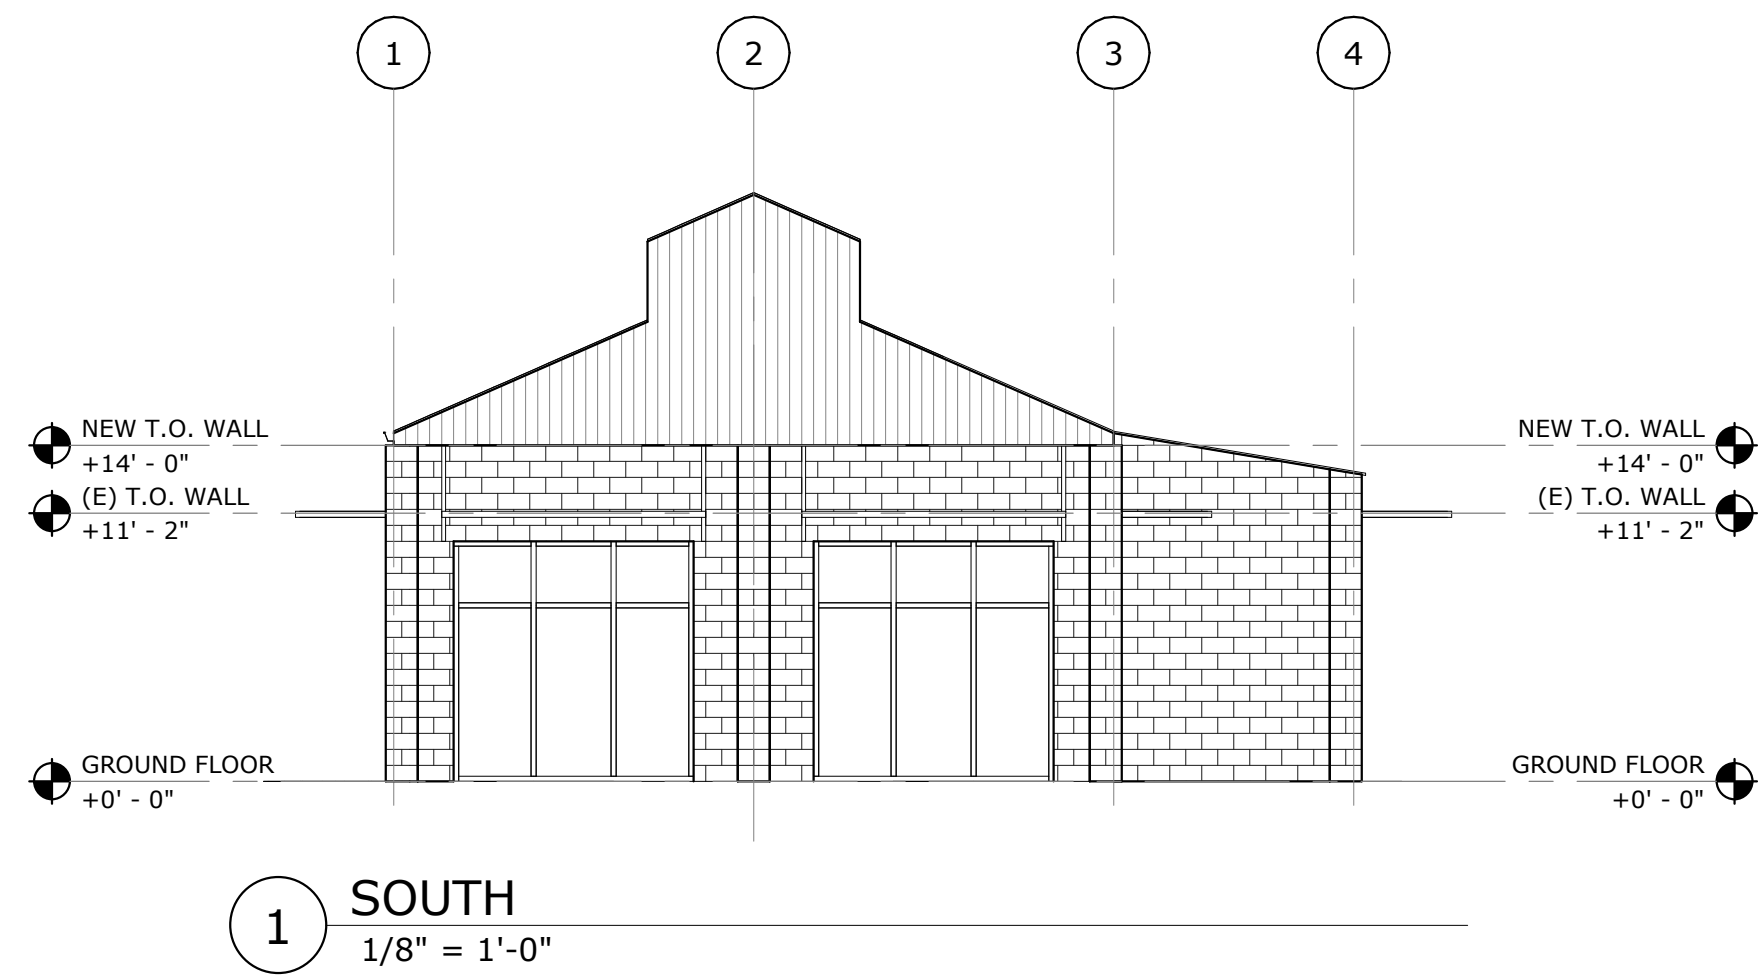


1 SOUTH
 1/8" = 1'-0"

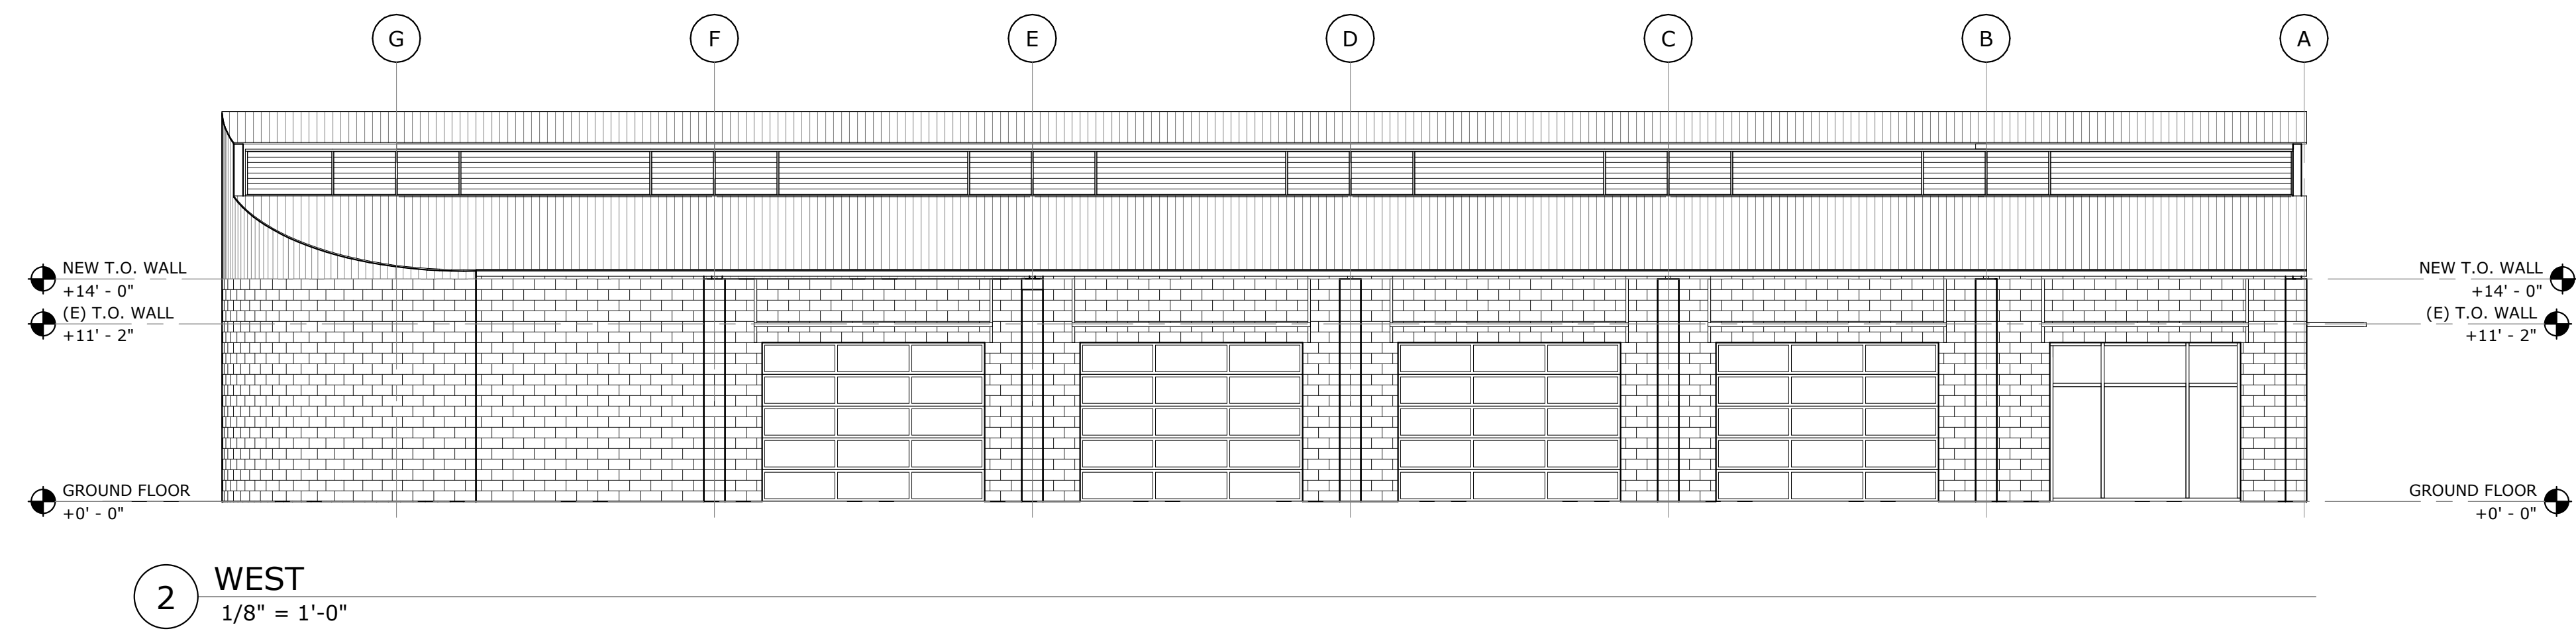


2 WEST
 1/8" = 1'-0"

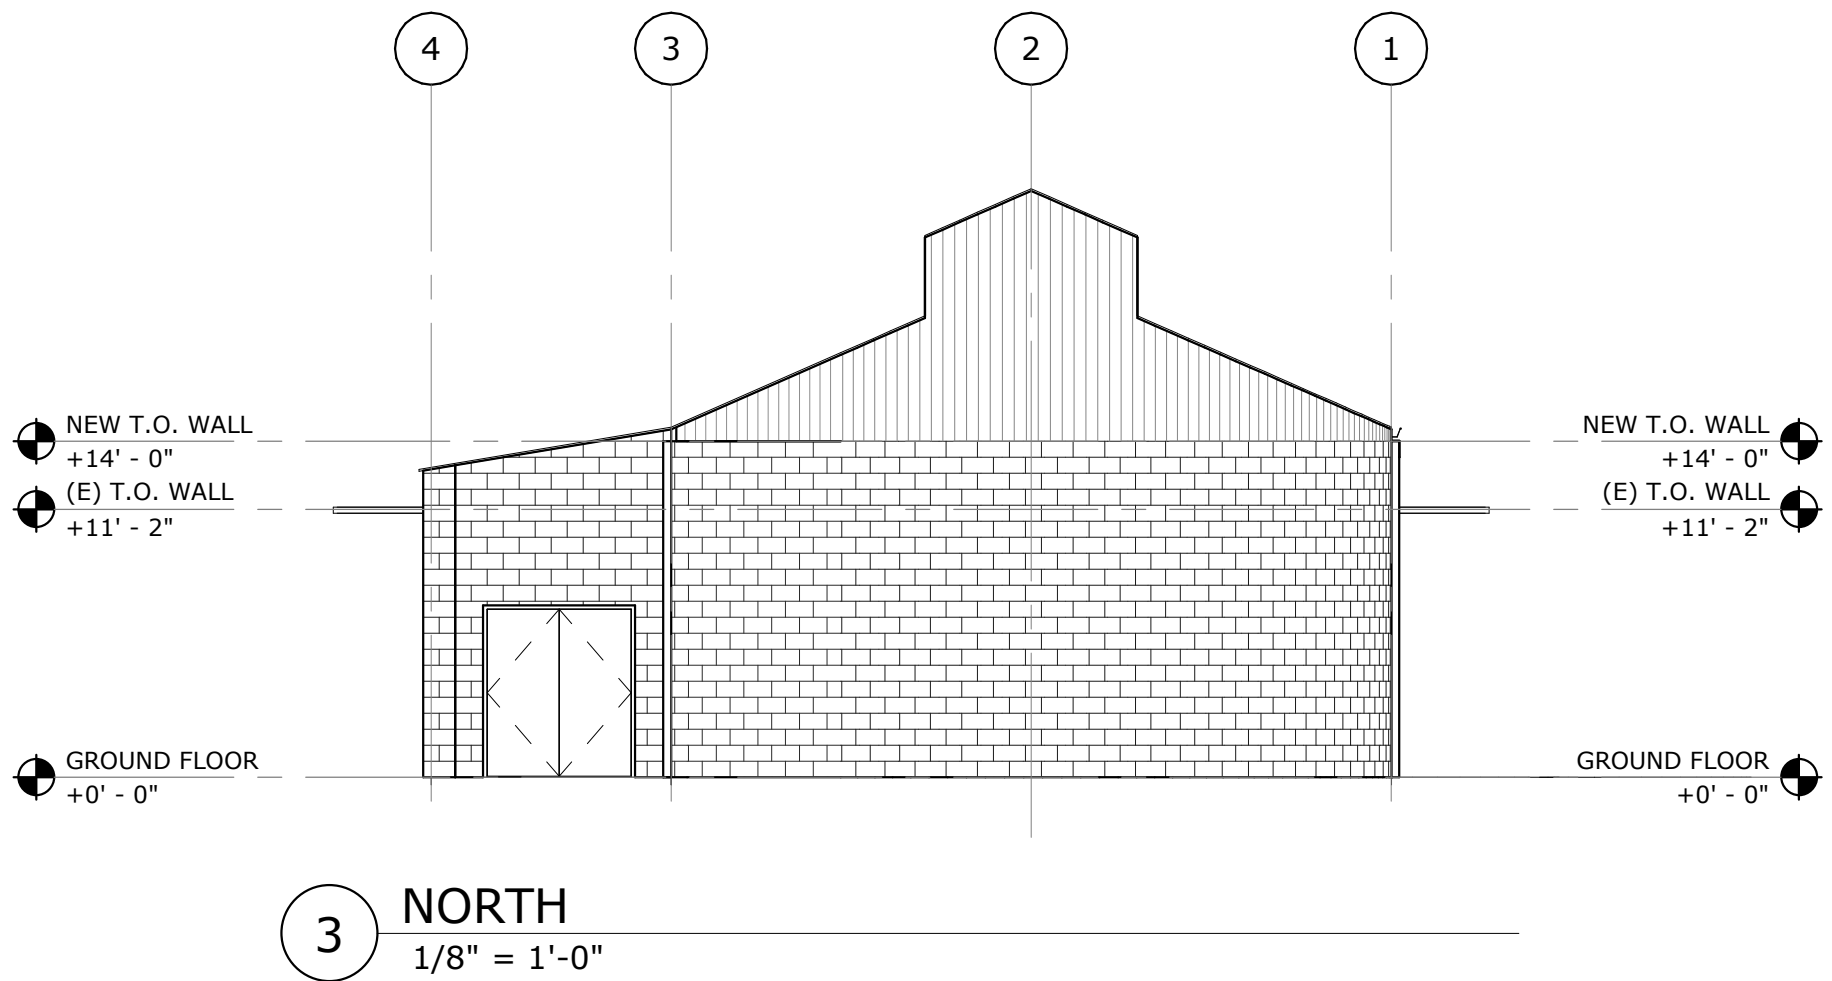


3 NORTH
 1/8" = 1'-0"

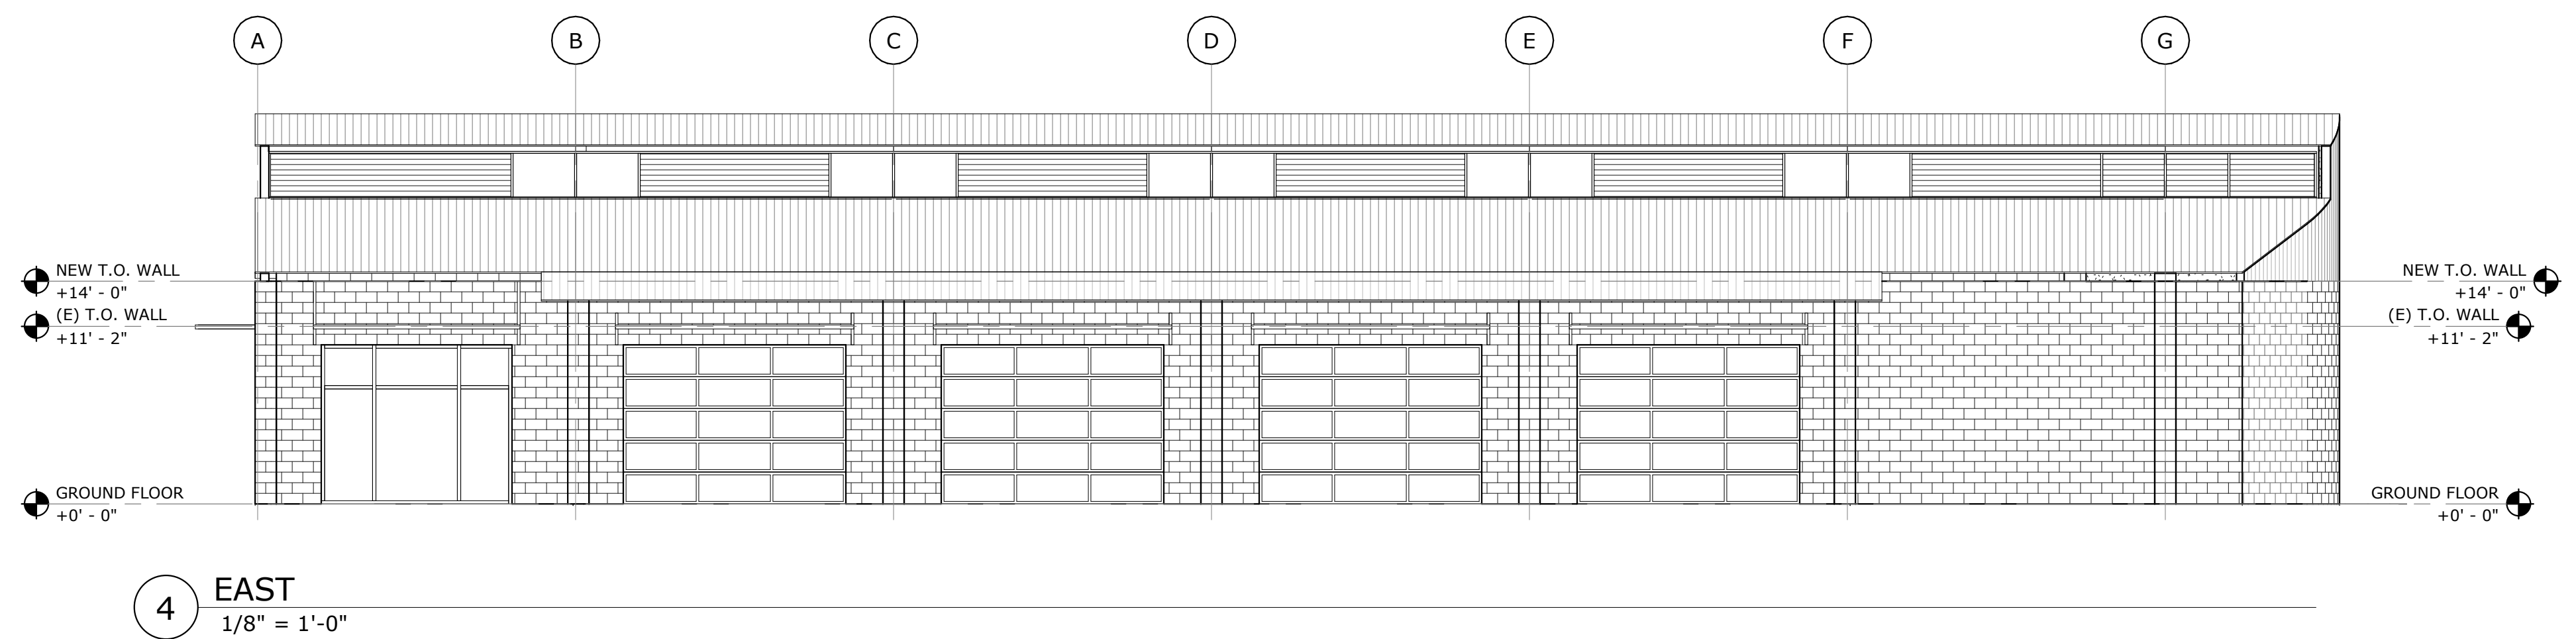


4 EAST
 1/8" = 1'-0"

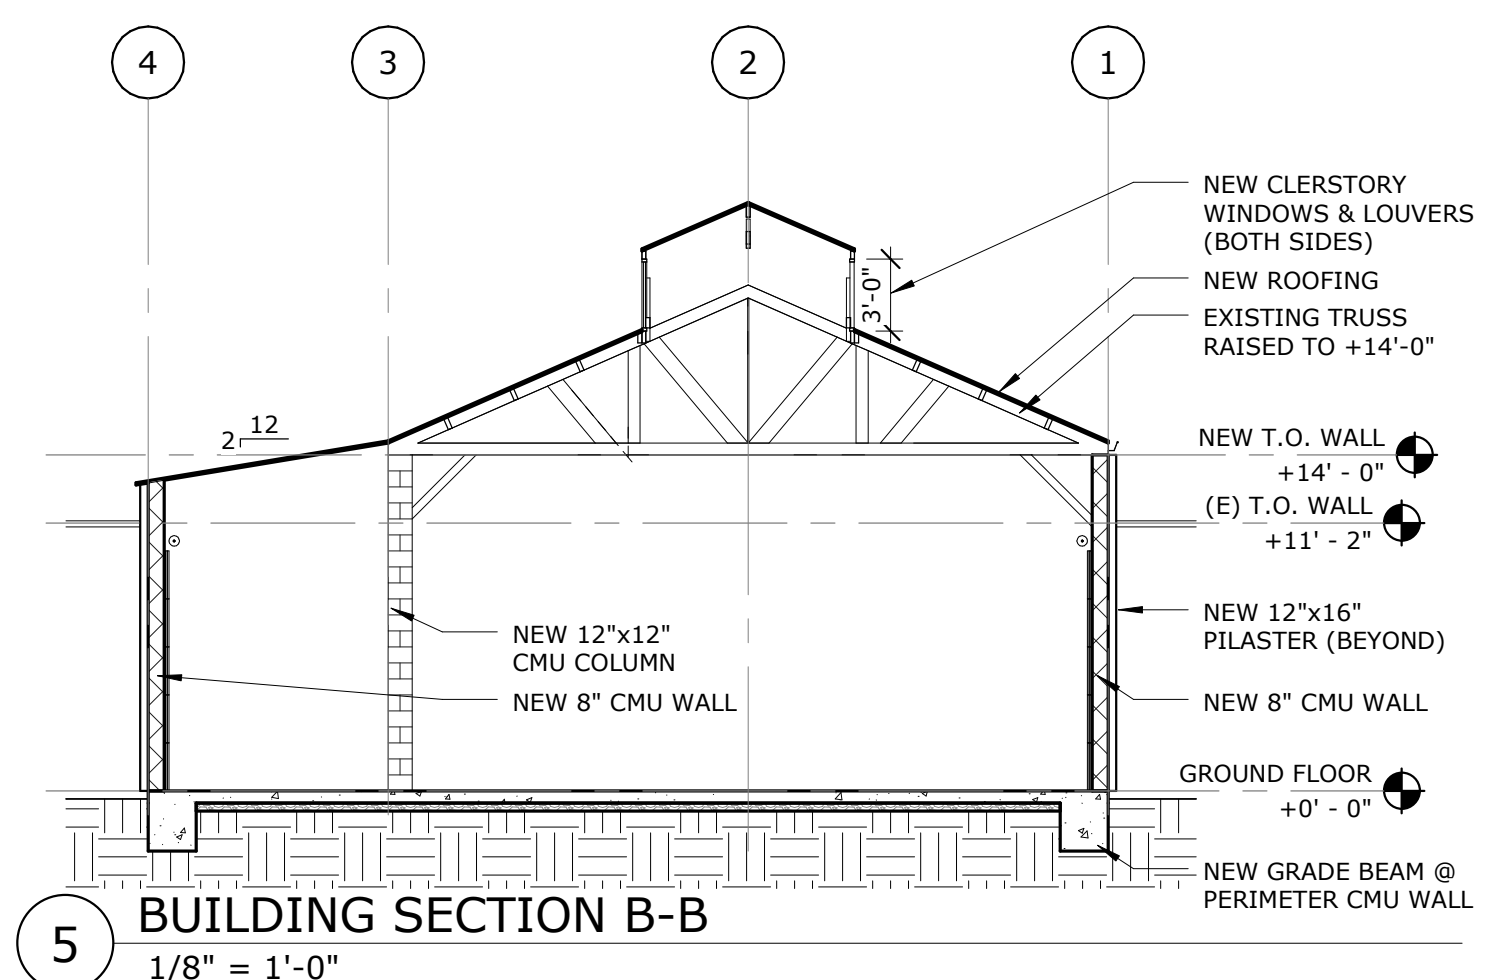

5 BUILDING SECTION B-B
 1/8" = 1'-0"

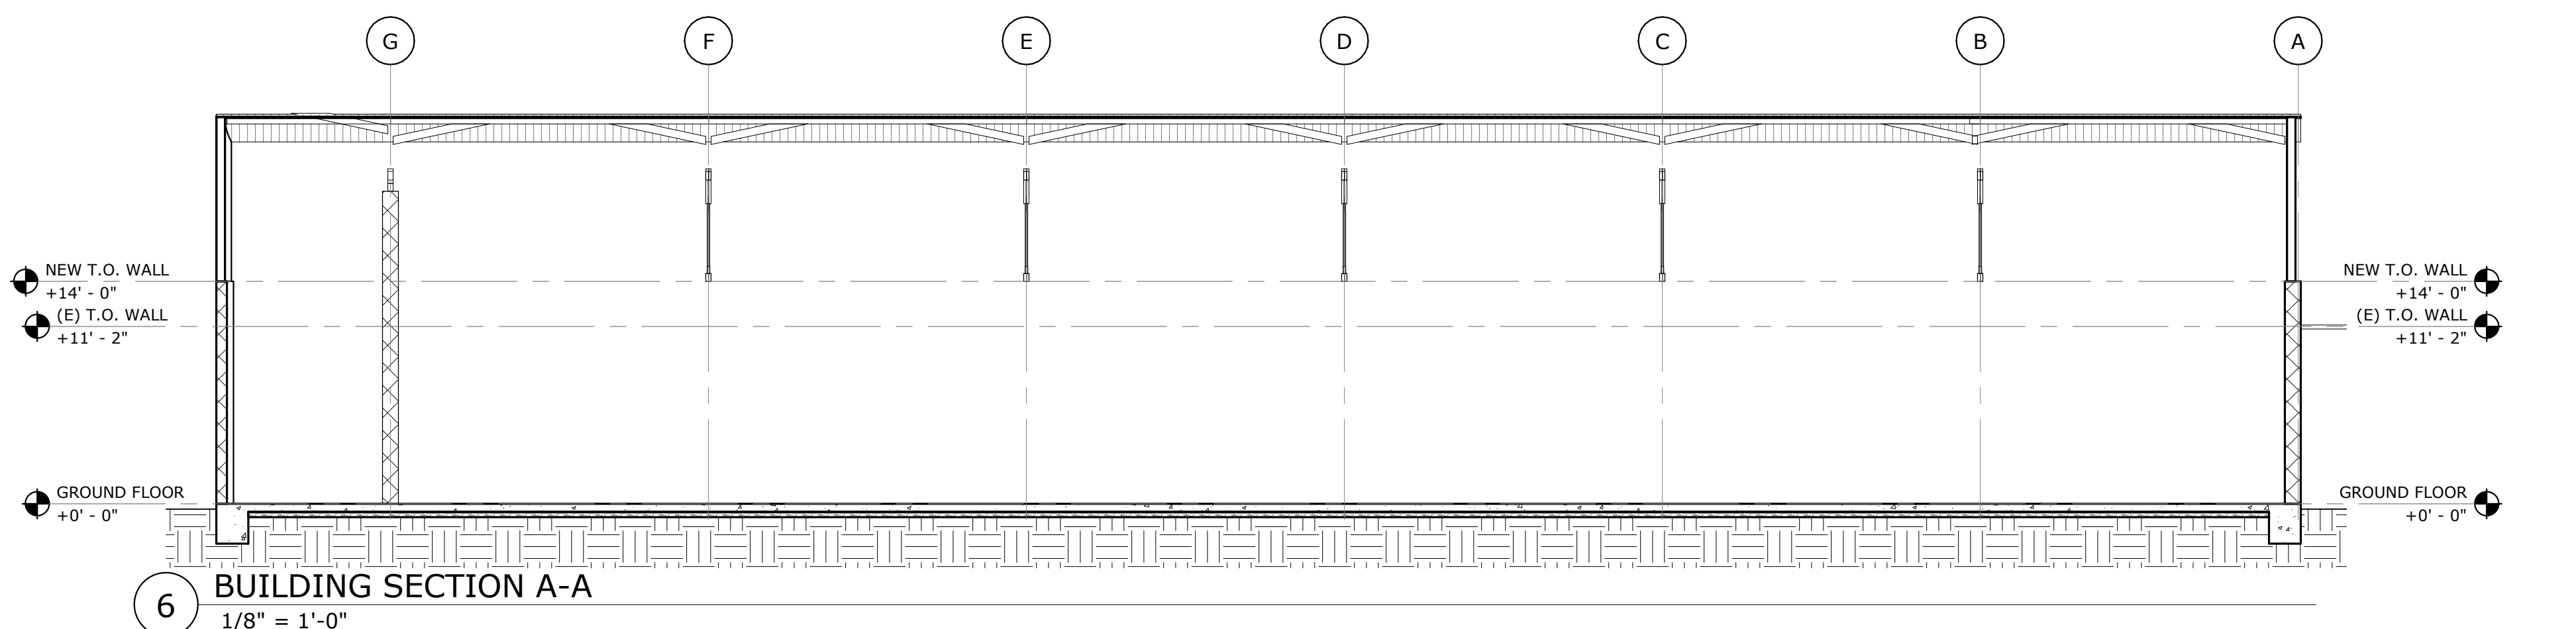


6 BUILDING SECTION A-A
 1/8" = 1'-0"

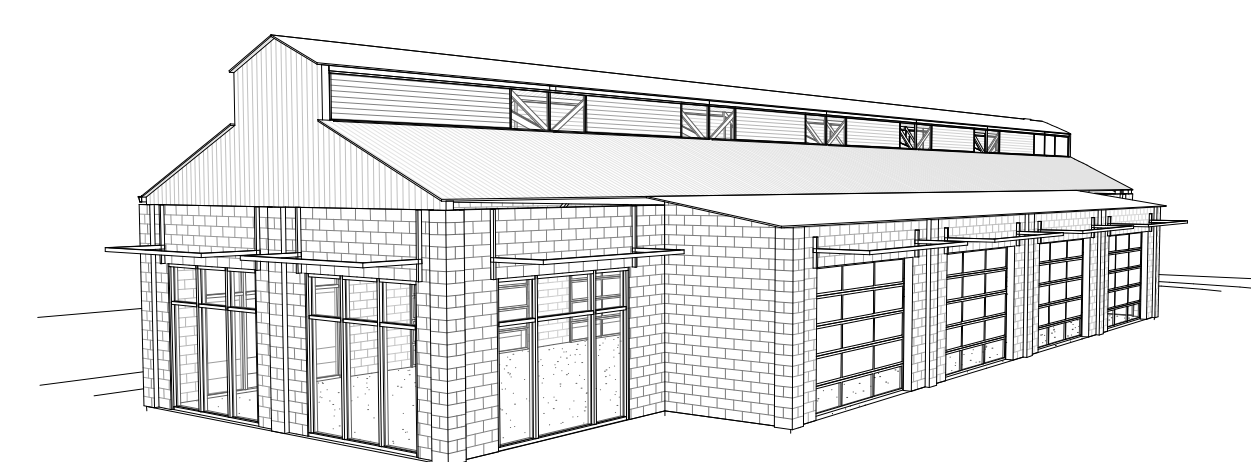

7 PERSPECTIVE - EXTERIOR



8 PERSPECTIVE - INTERIOR

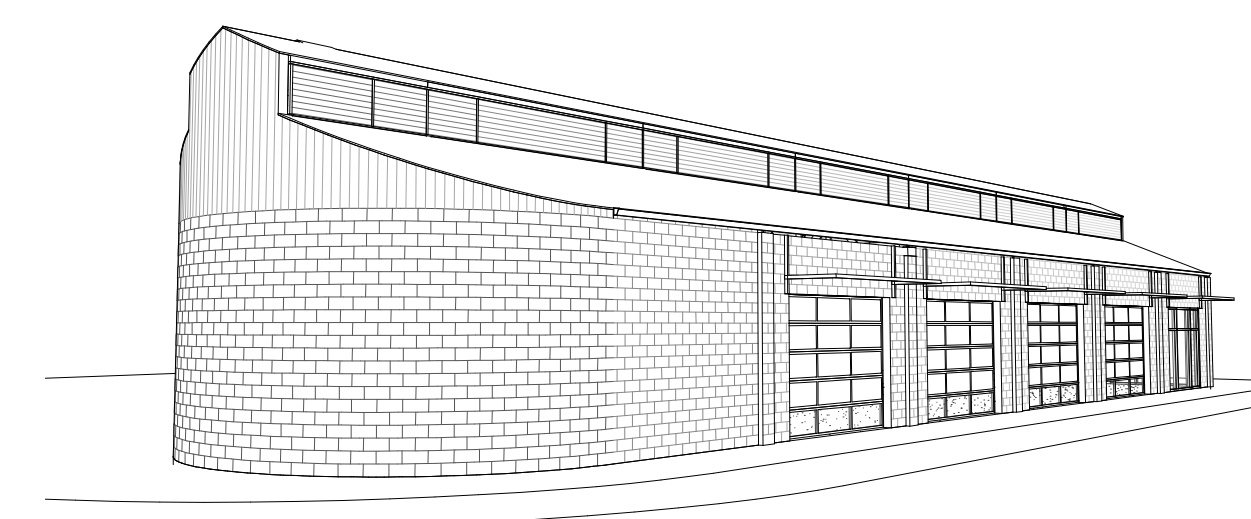

9 PERSPECTIVE - VIEW FROM ARDEN

THIS DRAWING IS NOT FINAL OR TO BE USED FOR CONSTRUCTION UNTIL IT IS SIGNED BY THE ARCHITECT/ENGINEER
 PRELIMINARY SCHEMATICS


REVISION	BY	DATE

Owner
 ARDEN GARDEN MARKET


EXTERIOR ELEVATIONS,
 BUILDING SECTIONS &
 PERSPECTIVES

B3005.03
 1/8" = 1'-0"
 09 SEPTEMBER 2013


A3.01

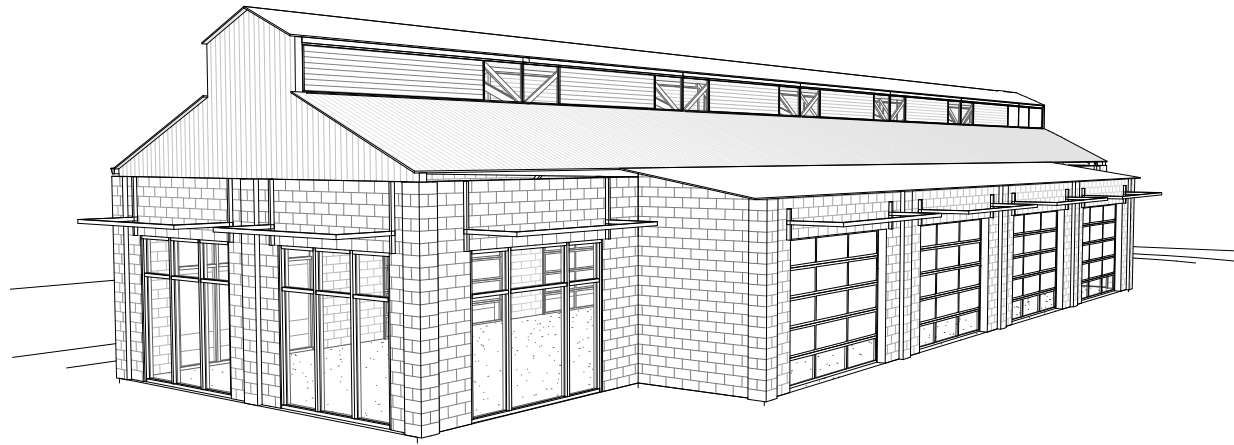

1 EXTERIOR

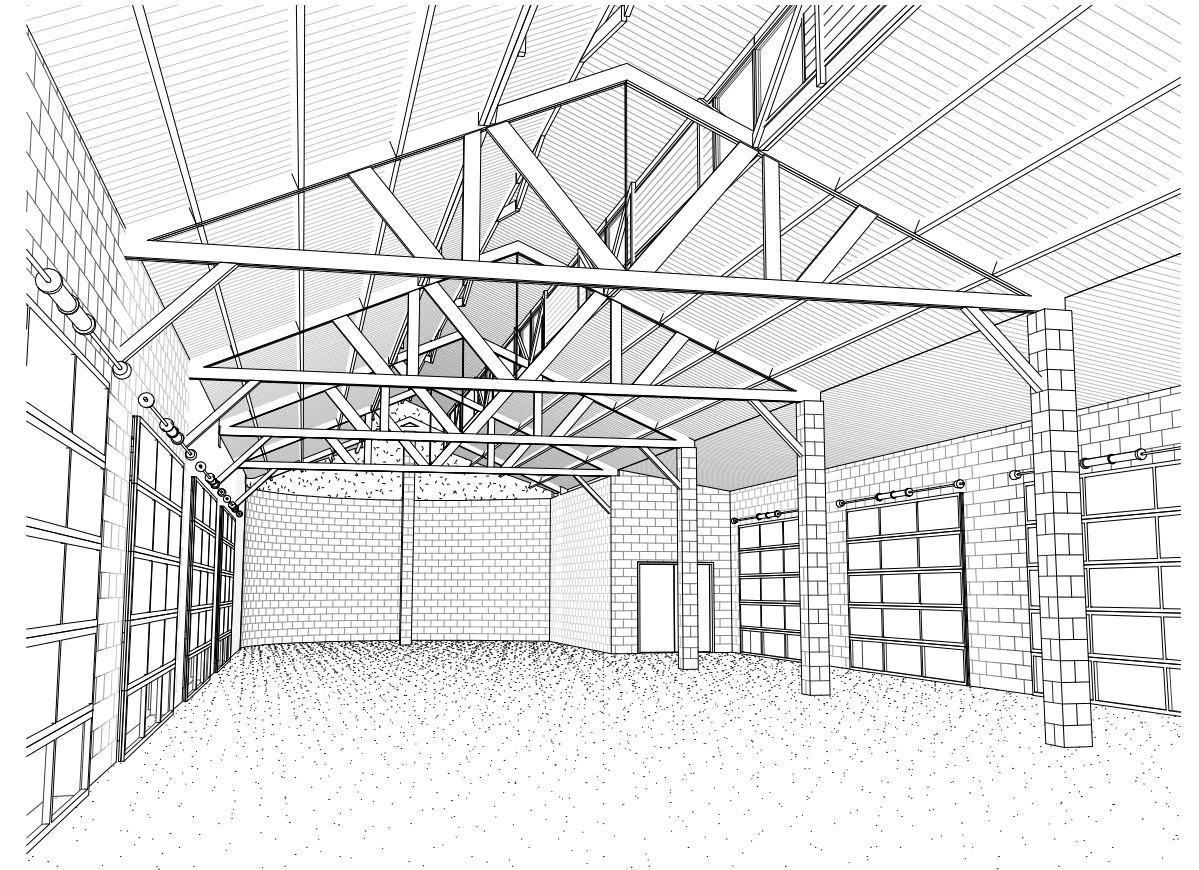

2 INTERIOR

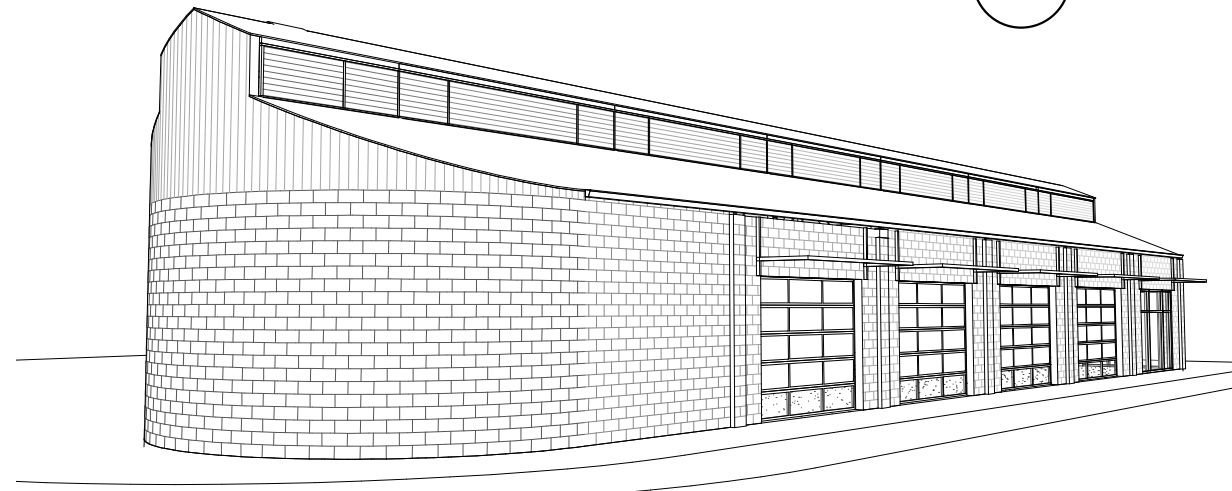

3 VIEW FROM ARDEN